

PROJECT DESCRIPTION
GENERAL

THIS PROJECT INVOLVES THE MODIFICATION OF A TEMPORARY SIGNAL AT THE INTERSECTION OF MD 24 AND THE NORTHBOUND I-95 OFF-RAMP (RAMP A1) DURING THE MAINTENANCE OF TRAFFIC FOR STAGE 3. THE EXISTING SIGNAL IS MODIFIED BY MOVING THE EXISTING SIGNAL HEADS WIRED TO THE EXISTING CONTROLLER IN HARFORD COUNTY.

INTERSECTION OPERATION

THE EXISTING BASE MOUNTED CABINET SHALL BE USED FOR THIS INTERSECTION. THE INTERSECTION SHALL OPERATE IN A SEMI-ACTUATED MODE USING 4 NEMA PHASES.

SPECIAL NOTES

1. THE FOLLOWING CONTACT PERSONS FOR THIS PROJECT ARE AS FOLLOWS:

PROJECT CONTACTS:

MR. RANDALL SCOTT, ASSISTANT DISTRICT ENGINEER-TRAFFIC
PHONE: (410) 321-2781
MR. STEVE MARCISZEWSKI, ASSISTANT DISTRICT ENGINEER - MAINTENANCE
PHONE: (410) 321-2761
MR. MICHAEL PASQUARIELLO, UTILITY ENGINEER
PHONE: (410) 321-2841
MR. RICHARD L. DAFF, SR., CHIEF TRAFFIC OPERATIONS DIVISION
PHONE: (410) 787-7630
MR. EDWARD RODENHIZER, SIGNAL OPERATIONS CHIEF
PHONE: (410) 787-7650
MR. EUGENE BAILEY, SIGN OPERATIONS MANAGER
PHONE: (410) 787-7676

MS. ROXANE MUKAI, TRAFFIC MANAGER
MARYLAND TRANSPORTATION AUTHORITY
PHONE: (410) 537-7848

EQUIPMENT LIST

A. EQUIPMENT TO BE SUPPLIED BY THE MARYLAND STATE HIGHWAY ADMINISTRATION.

CATEGORY CODE NO.	DESCRIPTION	UNITS	QUANTITY
	NONE		


B. EQUIPMENT TO BE FURNISHED AND/OR INSTALLED BY THE CONTRACTOR.

CATEGORY CODE NO.	DESCRIPTION	UNITS	QUANTITY
114245	24 INCH WHITE REMOVABLE PREFORMED PAVEMENT LINE MARKINGS	LF	40
800000	RELOCATE EXISTING SIGN ON SIGNAL STRUCTURE	EA	1
860265	RELOCATE EXISTING SIGNAL HEAD	EA	2

C. EQUIPMENT TO BE REMOVED BY THE CONTRACTOR AND DELIVERED TO THE STATE HIGHWAY ADMINISTRATION, 7491 CONNELLY DRIVE, HANOVER, MARYLAND 21076.

CATEGORY CODE NO.	DESCRIPTION	UNITS	QUANTITY
	NONE		

WIRING DIAGRAM

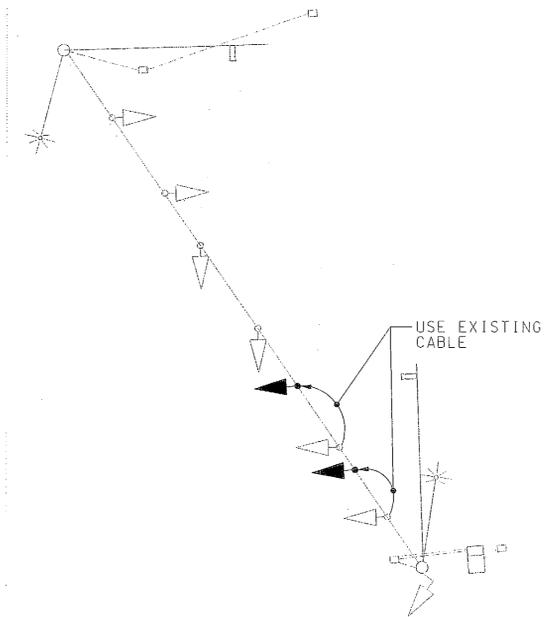

PHASE CHART

NO CHANGE

MOT STAGE : 3

SHA STATE OF MARYLAND
DEPARTMENT OF TRANSPORTATION
STATE HIGHWAY ADMINISTRATION
OFFICE OF TRAFFIC & SAFETY
TRAFFIC ENGINEERING DESIGN DIVISION
MD 24 AT NORTHBOUND I-95 OFF- RAMP (RAMP A1)
IMPROVEMENTS TO I-95 AND MD 24 INTERCHANGE
ABINGDON, MARYLAND

GENERAL INFORMATION SHEET

SCALE N.T.S. DATE MARCH 2007 CONTRACT NO. KH-271-000-002(B2)

DESIGNED BY A.M./S.D./A.G. COUNTY HARFORD
DRAWN BY M. RAFFLE LOGMILE 12002403.47
CHECKED BY K. RINKER TMS NO. H 810
FAP NO. NONE TOD NO.

TS NO. 3618C DRAWING **PSG** OF **N009** SHEET NO. 459 OF 597

SABRA, WANG & ASSOCIATES, INC.
1504 JOH AVENUE
SUITE 160
BALTIMORE, MD 21227
(410) 787-6664
WWW.SABRA-WANG.COM